

*Building Foot Print*

NO:	DATE:	REVISION:
1	05.24.10	ISSUED TO CITY COMMENTS
1	05.08.10	ISSUED TO CITY COMMENTS
1	04.29.10	ISSUED TO CITY COMMENTS

ALL DIMENSIONS SHALL BE VERIFIED BY THE CONTRACTOR IN THE COURSE OF WORK. ANY DISCREPANCIES SHALL BE REPORTED TO THE ARCHITECT, PRIOR TO THE COMMENCEMENT OF WORK. ALL DRAWINGS, SPECIFICATIONS ETC PREPARED BY THE ARCHITECT ARE HIS PROPERTY AS INSTRUMENTS OF SERVICE TO BE RETURNED AT HIS REQUEST.

**RAJINDER CHAKU ARCHITECT INC.**

REGISTERED ARCHITECT  
 430 McArthur Avenue South, Suite 111, Brampton, Ontario L6Y 2H4  
 Tel: (416) 841-8710 Fax: (289) 732-0911 Email: rajinderchaku@ryhcoo.on.ca

**ARCOPE CONSULTING**  
 820 YONGE ST., TORONTO, ONTARIO M4W 3C1


**PROJECT:**  
 INTERIOR ALTERATIONS  
 IN EXISTING BUILDING  
 FOR OFFICE USE

**LOCATION:**  
 1051 UPPER JAMES ST.  
 HAMILTON, ON

**DESIGNED BY:** R.C.  
**PROJECT DATE:** MARCH 10, 2010  
**SCALE:** 1/8"=1'-0"

**DRAWING NO:**  
**MAIN FLOOR PLAN**

**DRAWING NO:**  
**A-1**

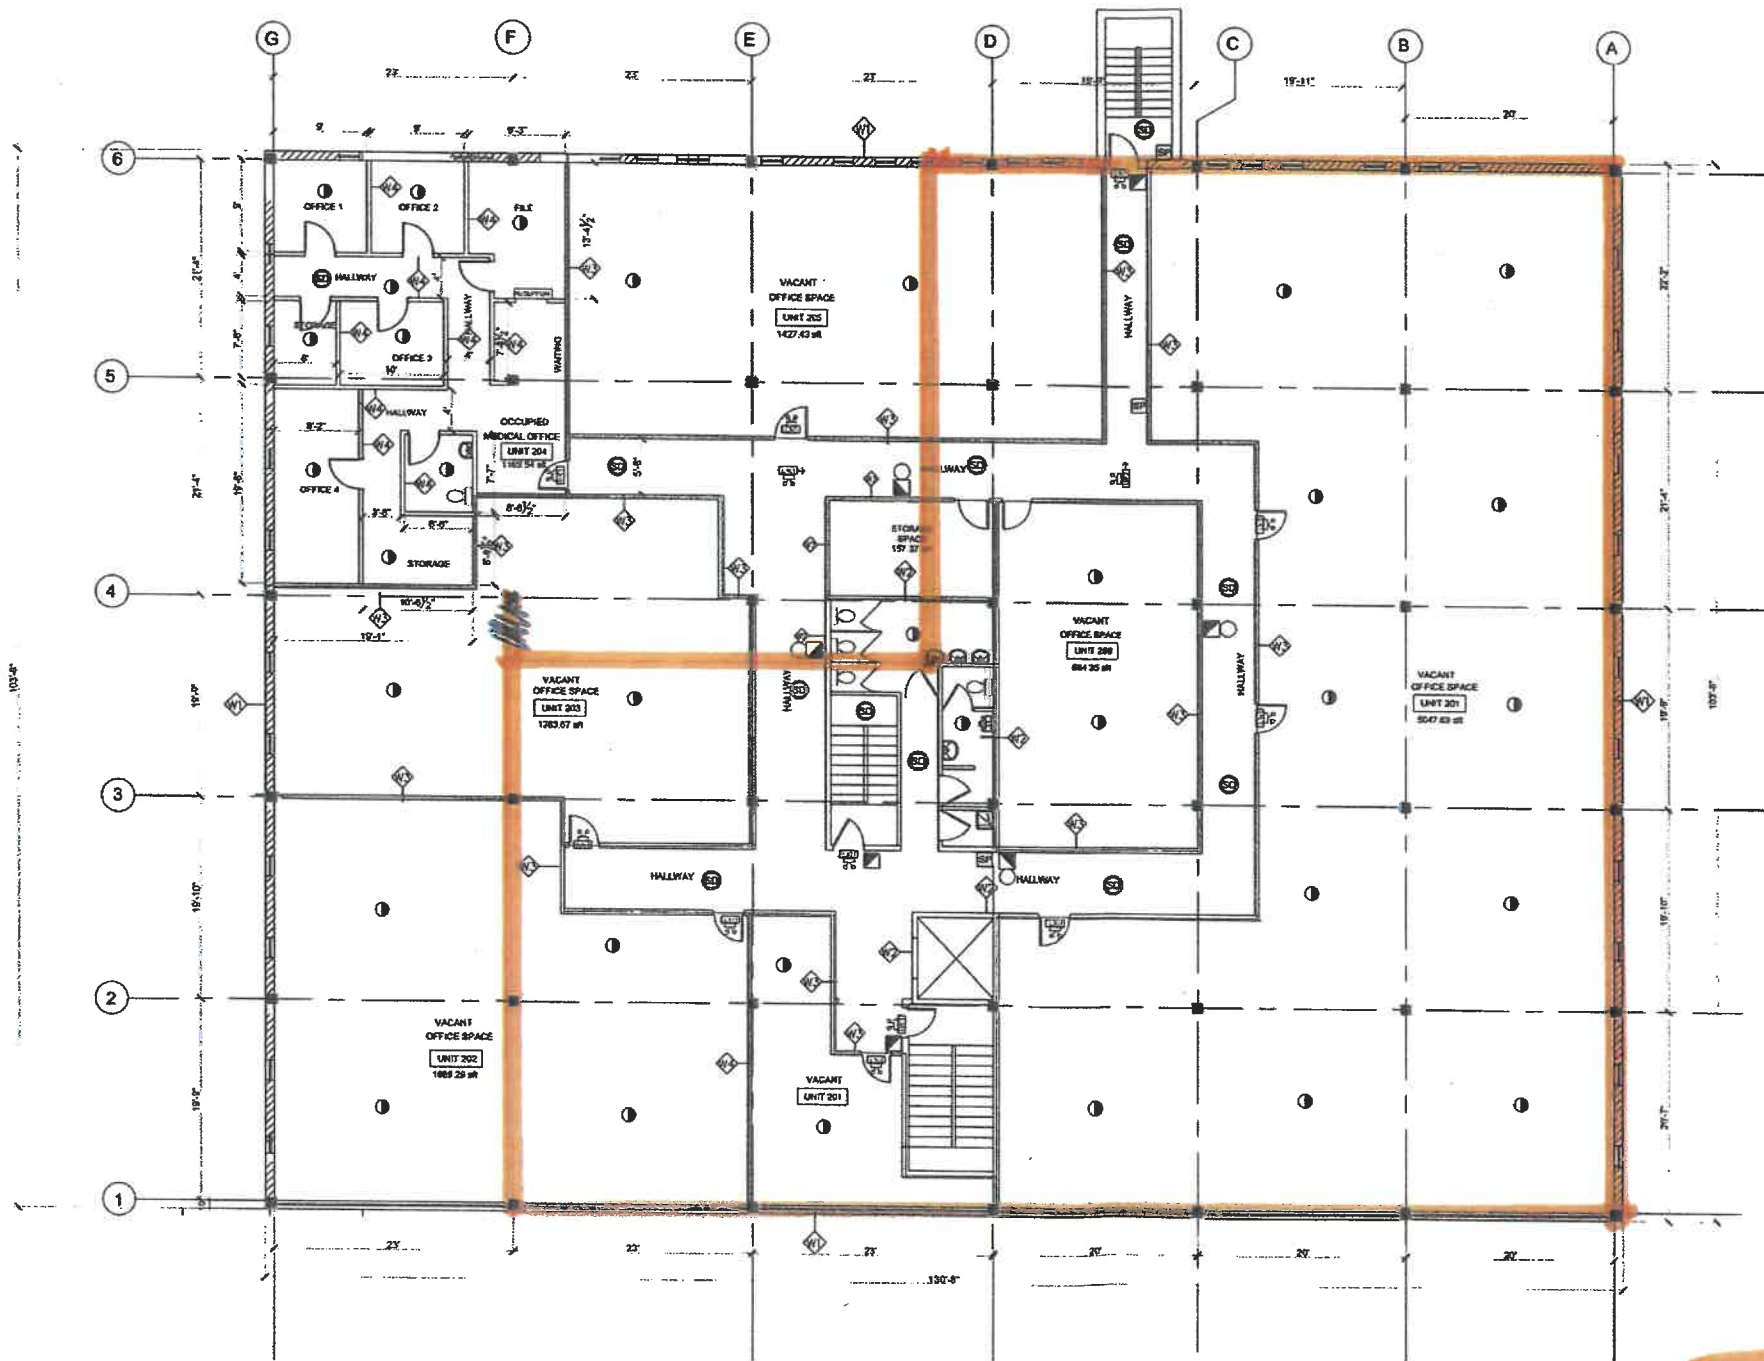

*First Floor Foot Print.*

NO:	DATE:	REVISION:
1	05.24.10	ISSUED TO CITY COMMENTS
1	05.08.10	ISSUED TO CITY COMMENTS
1	04.29.10	ISSUED TO CITY COMMENTS

ALL DIMENSIONS SHALL BE VERIFIED BY THE CONTRACTOR IN THE COURSE OF WORK. ANY DISCREPANCIES SHALL BE REPORTED TO THE ARCHITECT, PRIOR TO THE COMMENCEMENT OF WORK. ALL DRAWINGS, SPECIFICATIONS ETC PREPARED BY THE ARCHITECT ARE HIS PROPERTY AS INSTRUMENTS OF SERVICE TO BE RETURNED AT HIS REQUEST.

**RAJINDER CHAKU ARCHITECT INC.**

CERTIFICATE OF PRACTICE NO. 4588  
 430 McArthur Avenue South, Suite 111, Burlington, Ontario L7R 2M6  
 Tel: (416) 641-8070 Fax: (905) 455-1909 Email: raj@rchaku.com

DATE ISSUED: \_\_\_\_\_


**ARCOPE CONSULTING**  
 920 YONGE ST., TORONTO, ONTARIO M4W 3C1

PROJECT: **INTERIOR ALTERATIONS IN EXISTING BUILDING FOR OFFICE USE**

LOCATION: 1051 UPPER JAMES ST. HAMILTON, ON

CHECKED BY: R.C.  
 PROJECT DATE: MARCH 19, 2010  
 SCALE: 1/8"=1'-0"

DRAWING NAME: **SECOND FLOOR PLAN** DRAWING NO: **A-2**

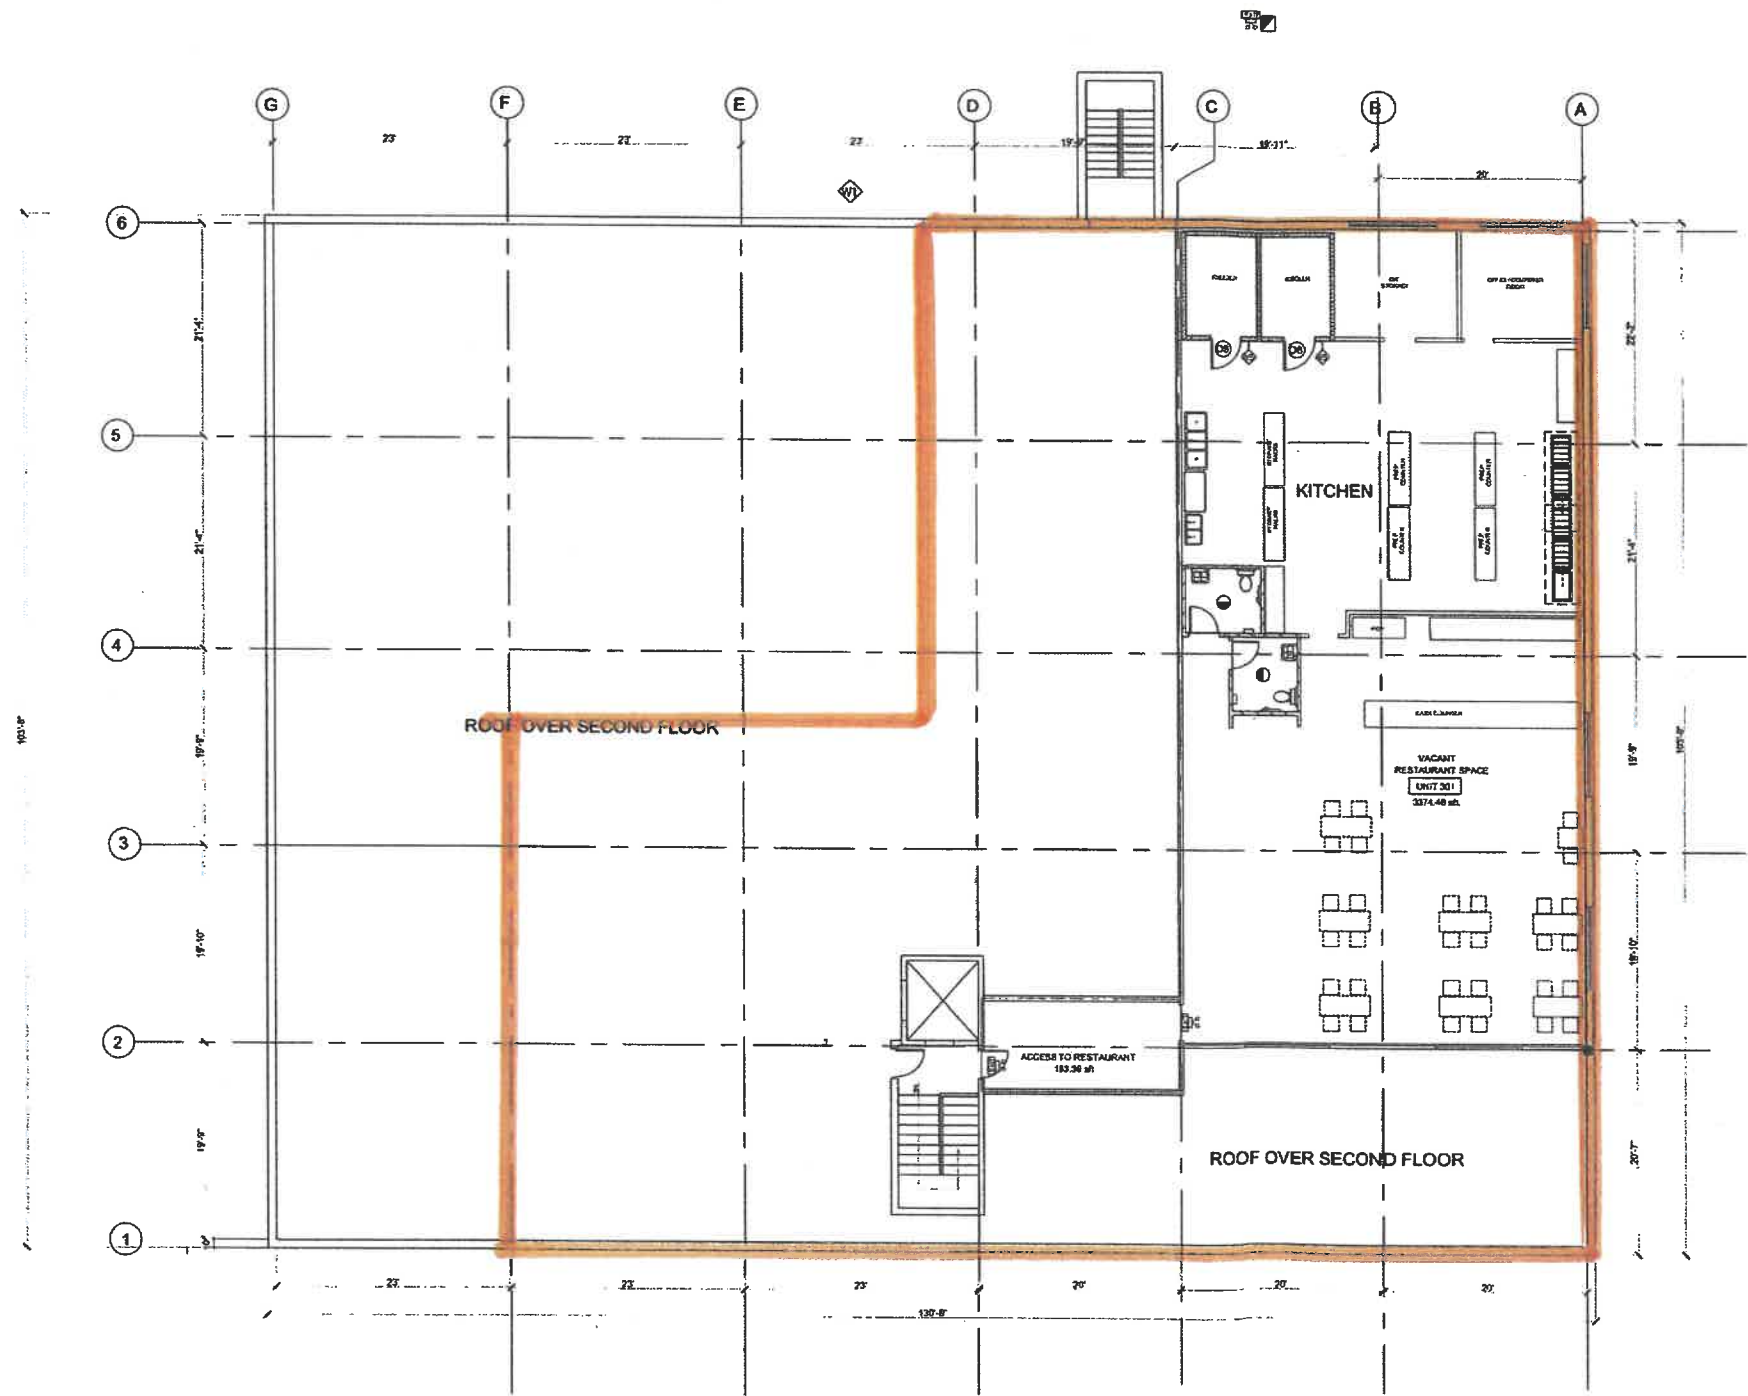

*— FIRST FLOOR FOOTPRINT.*

1		09.01.10		ISSUED FOR CLIENT REVIEW	
NO:	DATE:	REVISION:			
<small>ALL DIMENSIONS SHALL BE VERIFIED BY THE CONTRACTOR IN THE COURSE OF WORK. ANY DISCREPANCIES SHALL BE REPORTED TO THE ARCHITECT, PRIOR TO THE COMMENCEMENT OF WORK. ALL DRAWINGS, SPECIFICATIONS ETC PREPARED BY THE ARCHITECT ARE HIS PROPERTY AS INSTRUMENTS OF SERVICE TO BE RETURNED AT HIS REQUEST.</small>					
<b>RAJINDER CHAKU ARCHITECT INC.</b>				<small>DATE: 09/01/10</small>	
<small>ONTARIO REG. NO. 4588</small>				<small>NOT TO BE USED FOR CONSTRUCTION UNLESS SIGNED BY ARCHITECT</small>	
<small>430 McLaughry Avenue South, Suite 111, Etobicoke, Ontario L9V 2M4 Tel: (416) 841-8010 Fax: (416) 452-1869 Email: rajinderchaku@ymail.com</small>					
<b>ARCOPE CONSULTING</b> <small>920 YONGE ST., TORONTO, ONTARIO M4W 3C1</small>					
<b>PROJECT:</b> INTERIOR ALTERATIONS IN EXISTING BUILDING FOR PROPOSED RESTAURANT					
<b>LOCATION:</b> 1051 UPPER JAMES ST. HAMILTON, ON					
<b>CHECKED BY:</b> R.C. <b>PROJECT DATE:</b> MARCH 18, 2010 <b>SCALE:</b> 1/8" = 1'-0"					
<b>THIRD FLOOR PLAN</b>				<b>A-3</b>	